


REV	DATE	DESCRIPTION	DRAWN	CHECKED
F	02.12.11	Window sizes to Rooms 1, 2 & 3 amended.	JL	bp

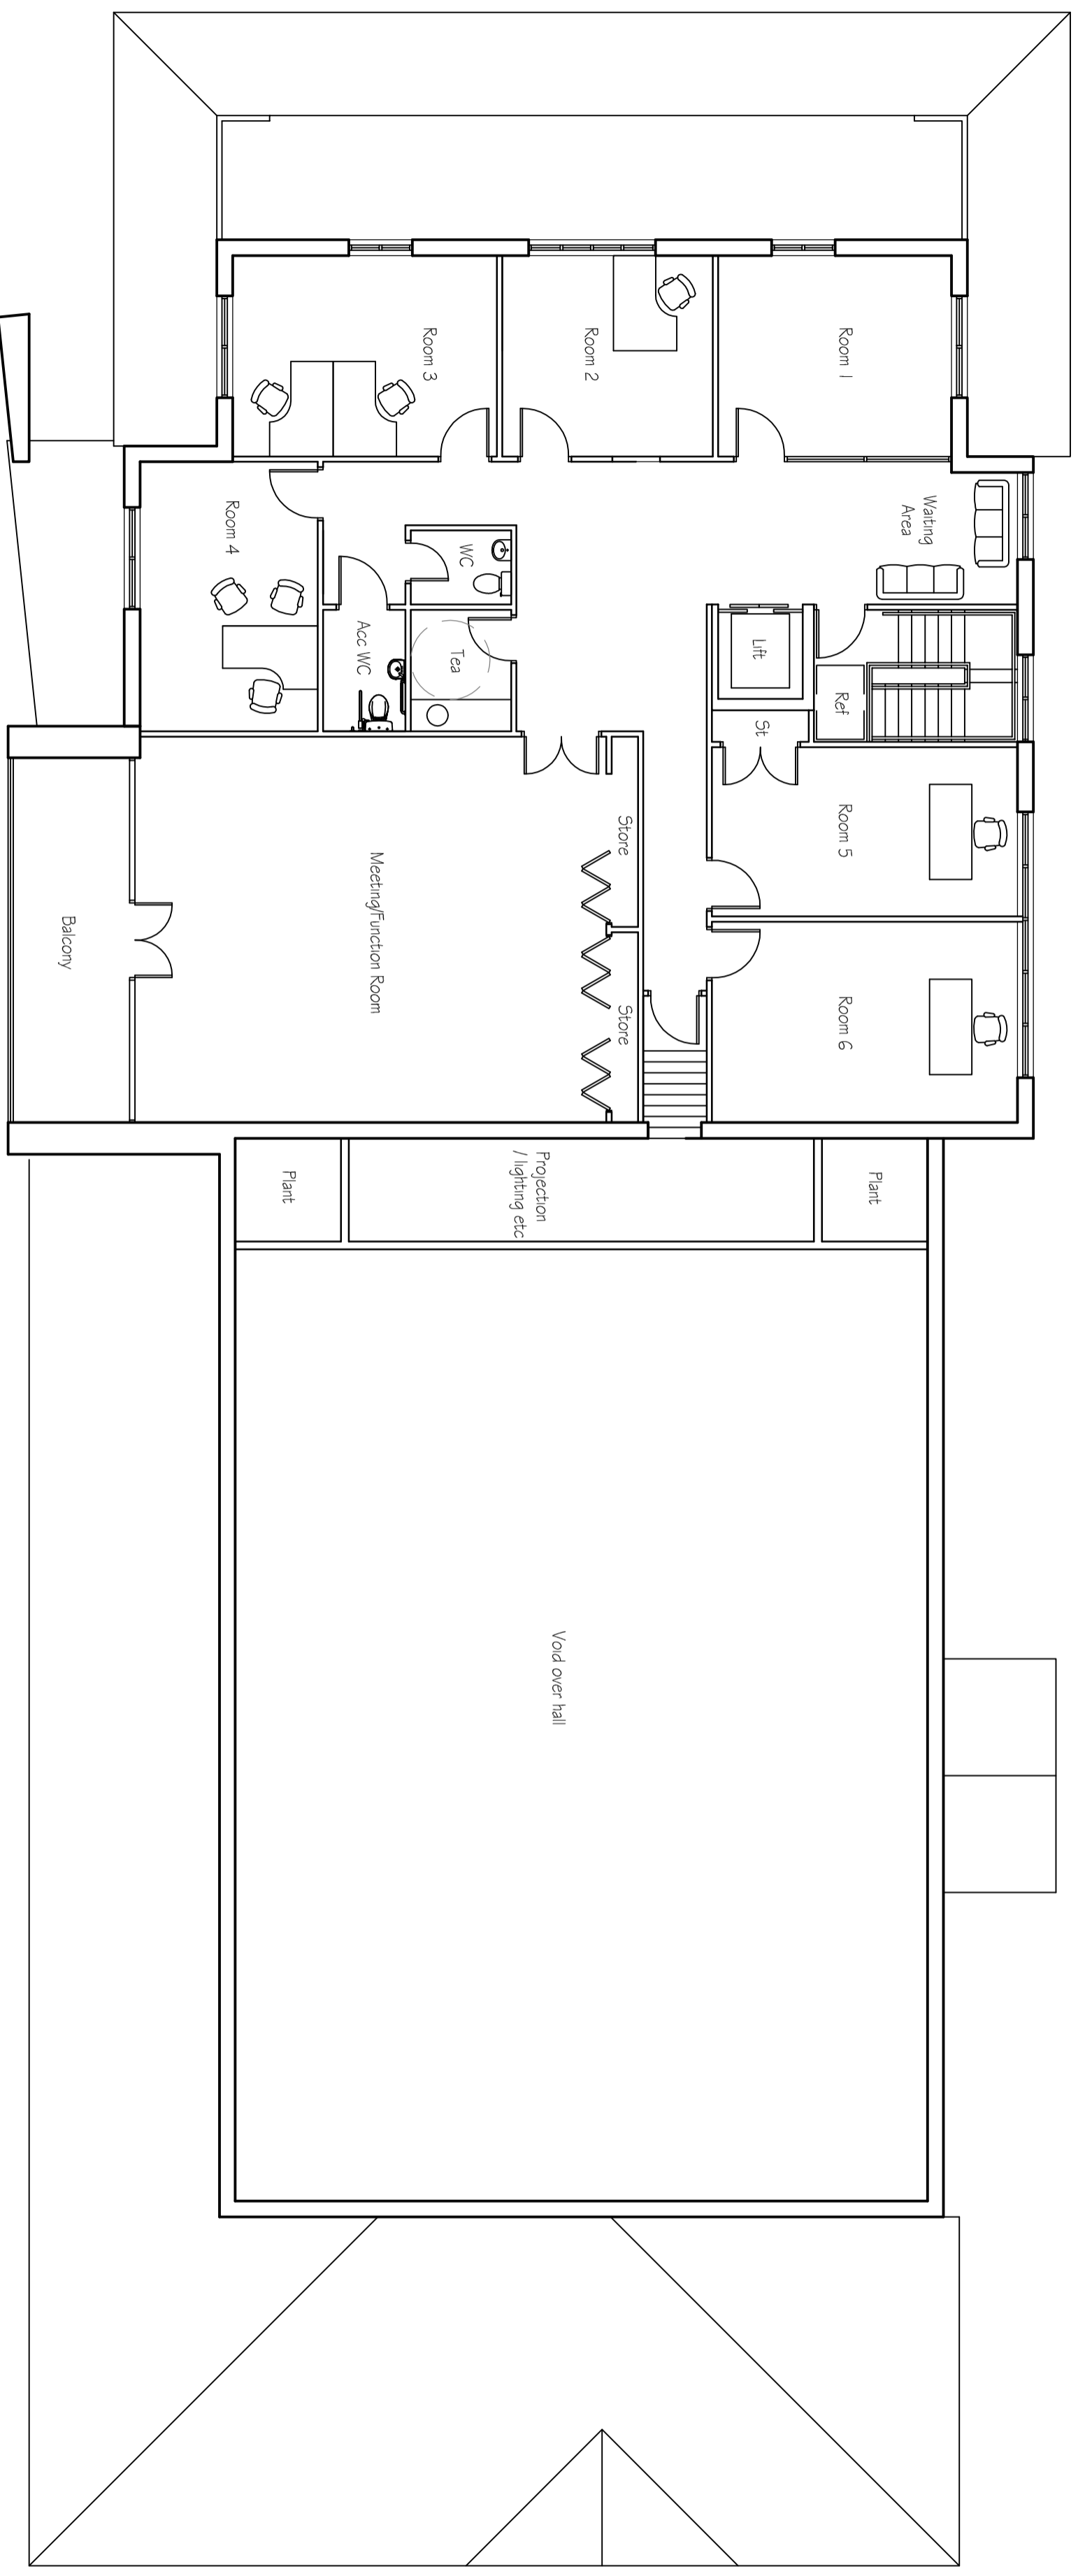

SCALE 1:100@A2
DATE: 28.11.11

THE HONITON COMMUNITY COMPLEX, DOWELL STREET, HONITON
FIRST FLOOR PLAN
21157/103F



WORKING IN PARTNERSHIP



baileypartnership
CONSTRUCTION AND PROPERTY CONSULTANTS