


REV	DATE	DESCRIPTION	DRAWN	CHECKED
F	02.12.11	Windows added to external wall behind cycles.	JL	bp

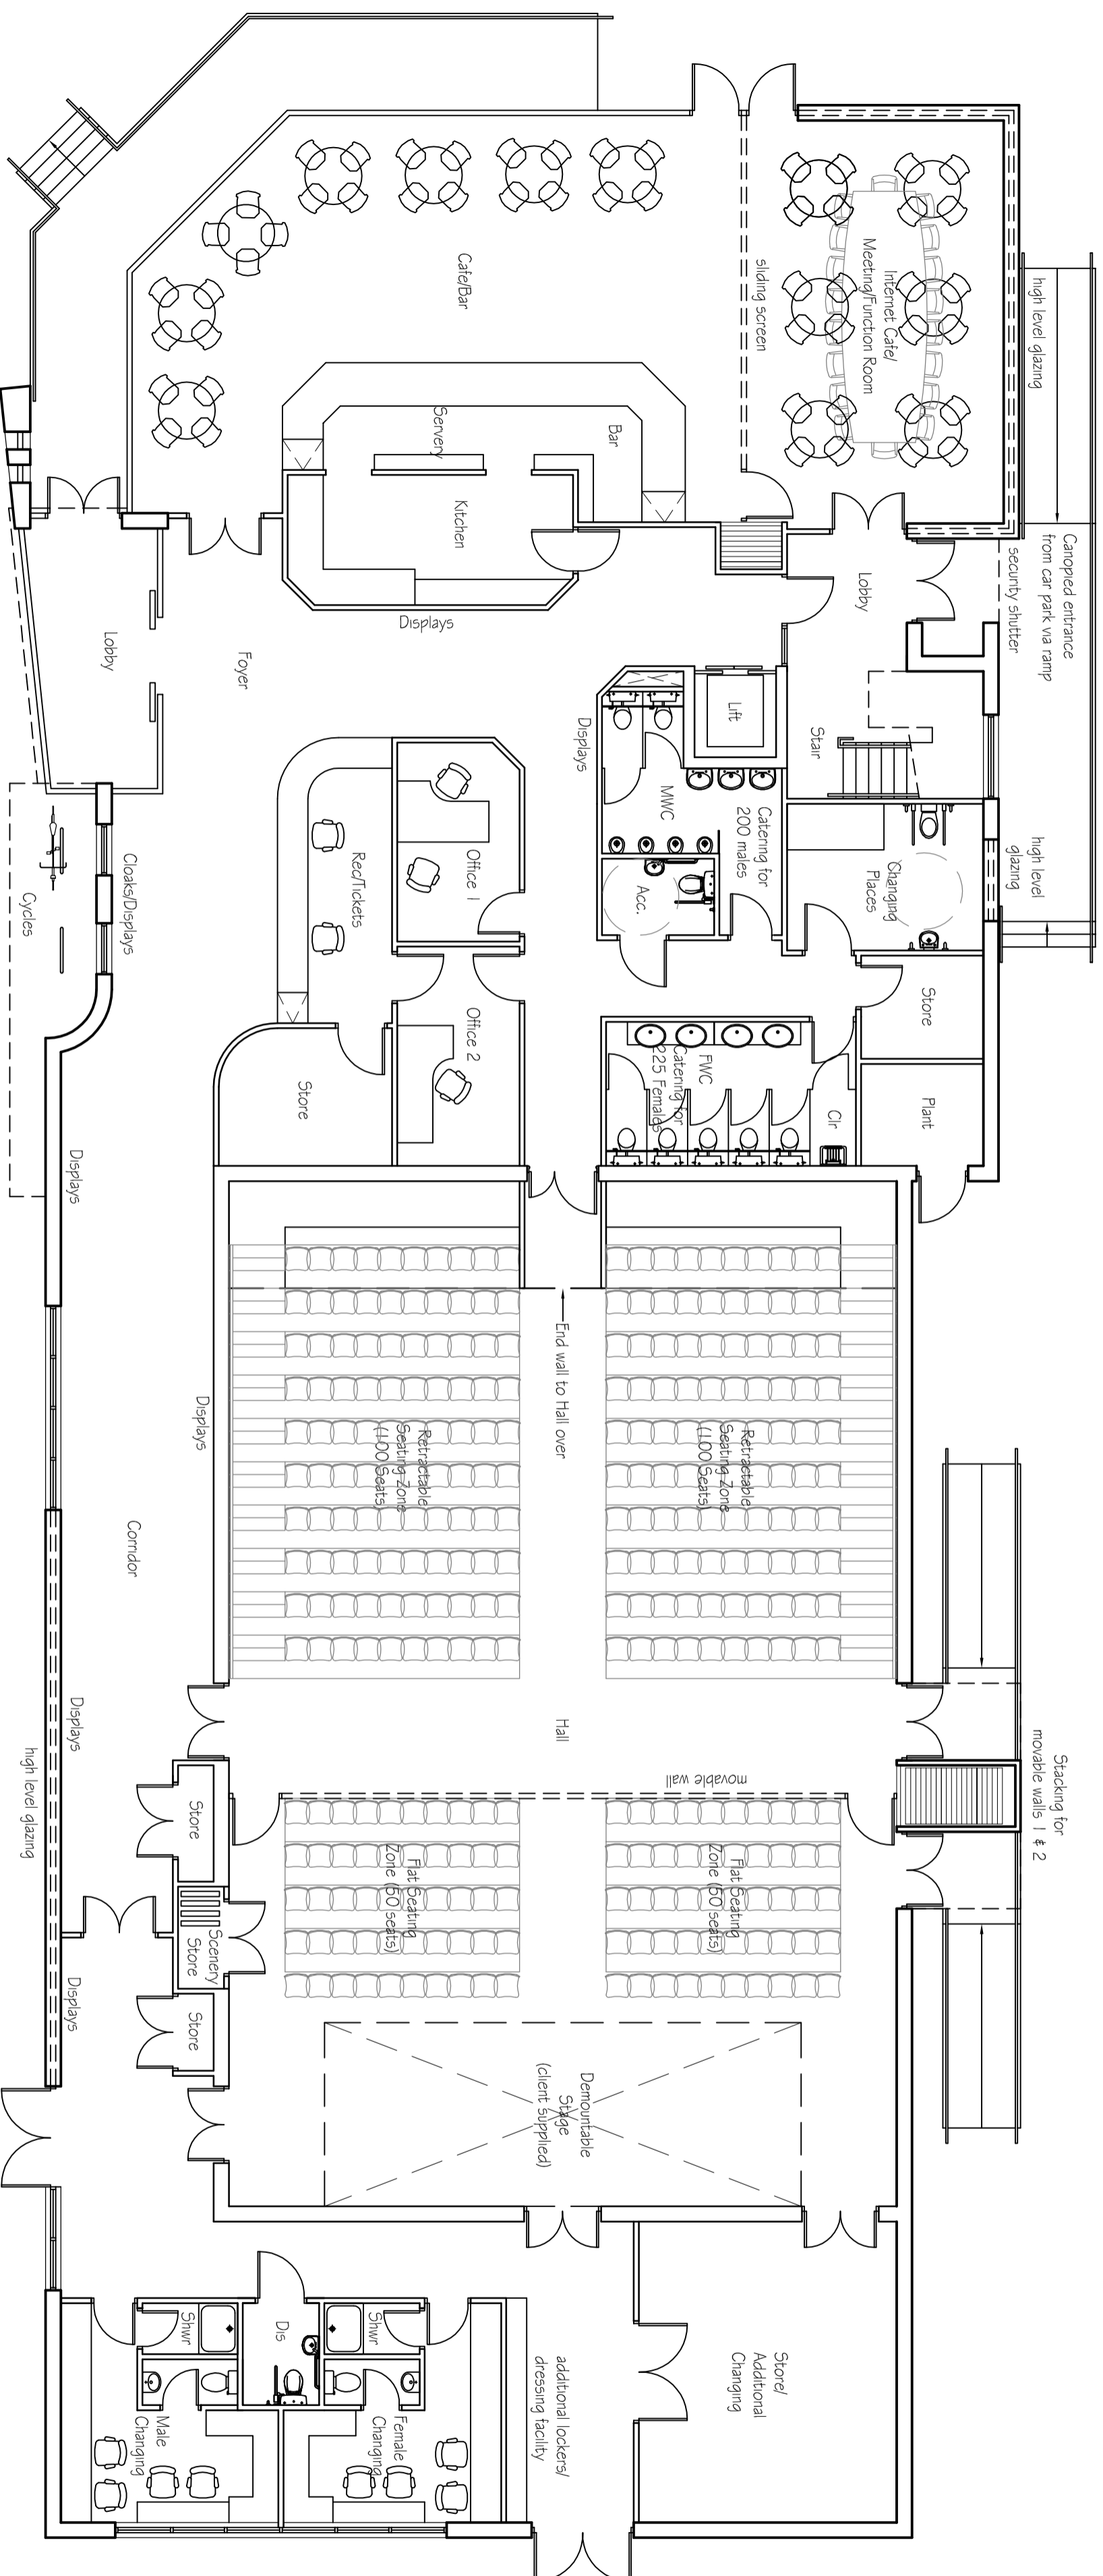

SCALE 1:100@A2
DATE: 28.11.11

THE HONITON COMMUNITY COMPLEX, DOWELL STREET HONITON
GROUND FLOOR PLAN



WORKING IN PARTNERSHIP



baileypartnership
CONSTRUCTION AND PROPERTY CONSULTANTS