
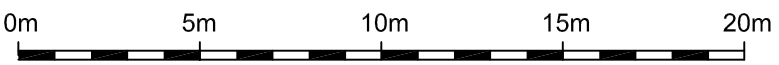


rev	date	description	drawn	checked
A	02.12.11	Magistrates Court label repositioned	JL	bp
B	05.12.11	Red line boundary relocated in accordance with Land Registry plan	JL	bp

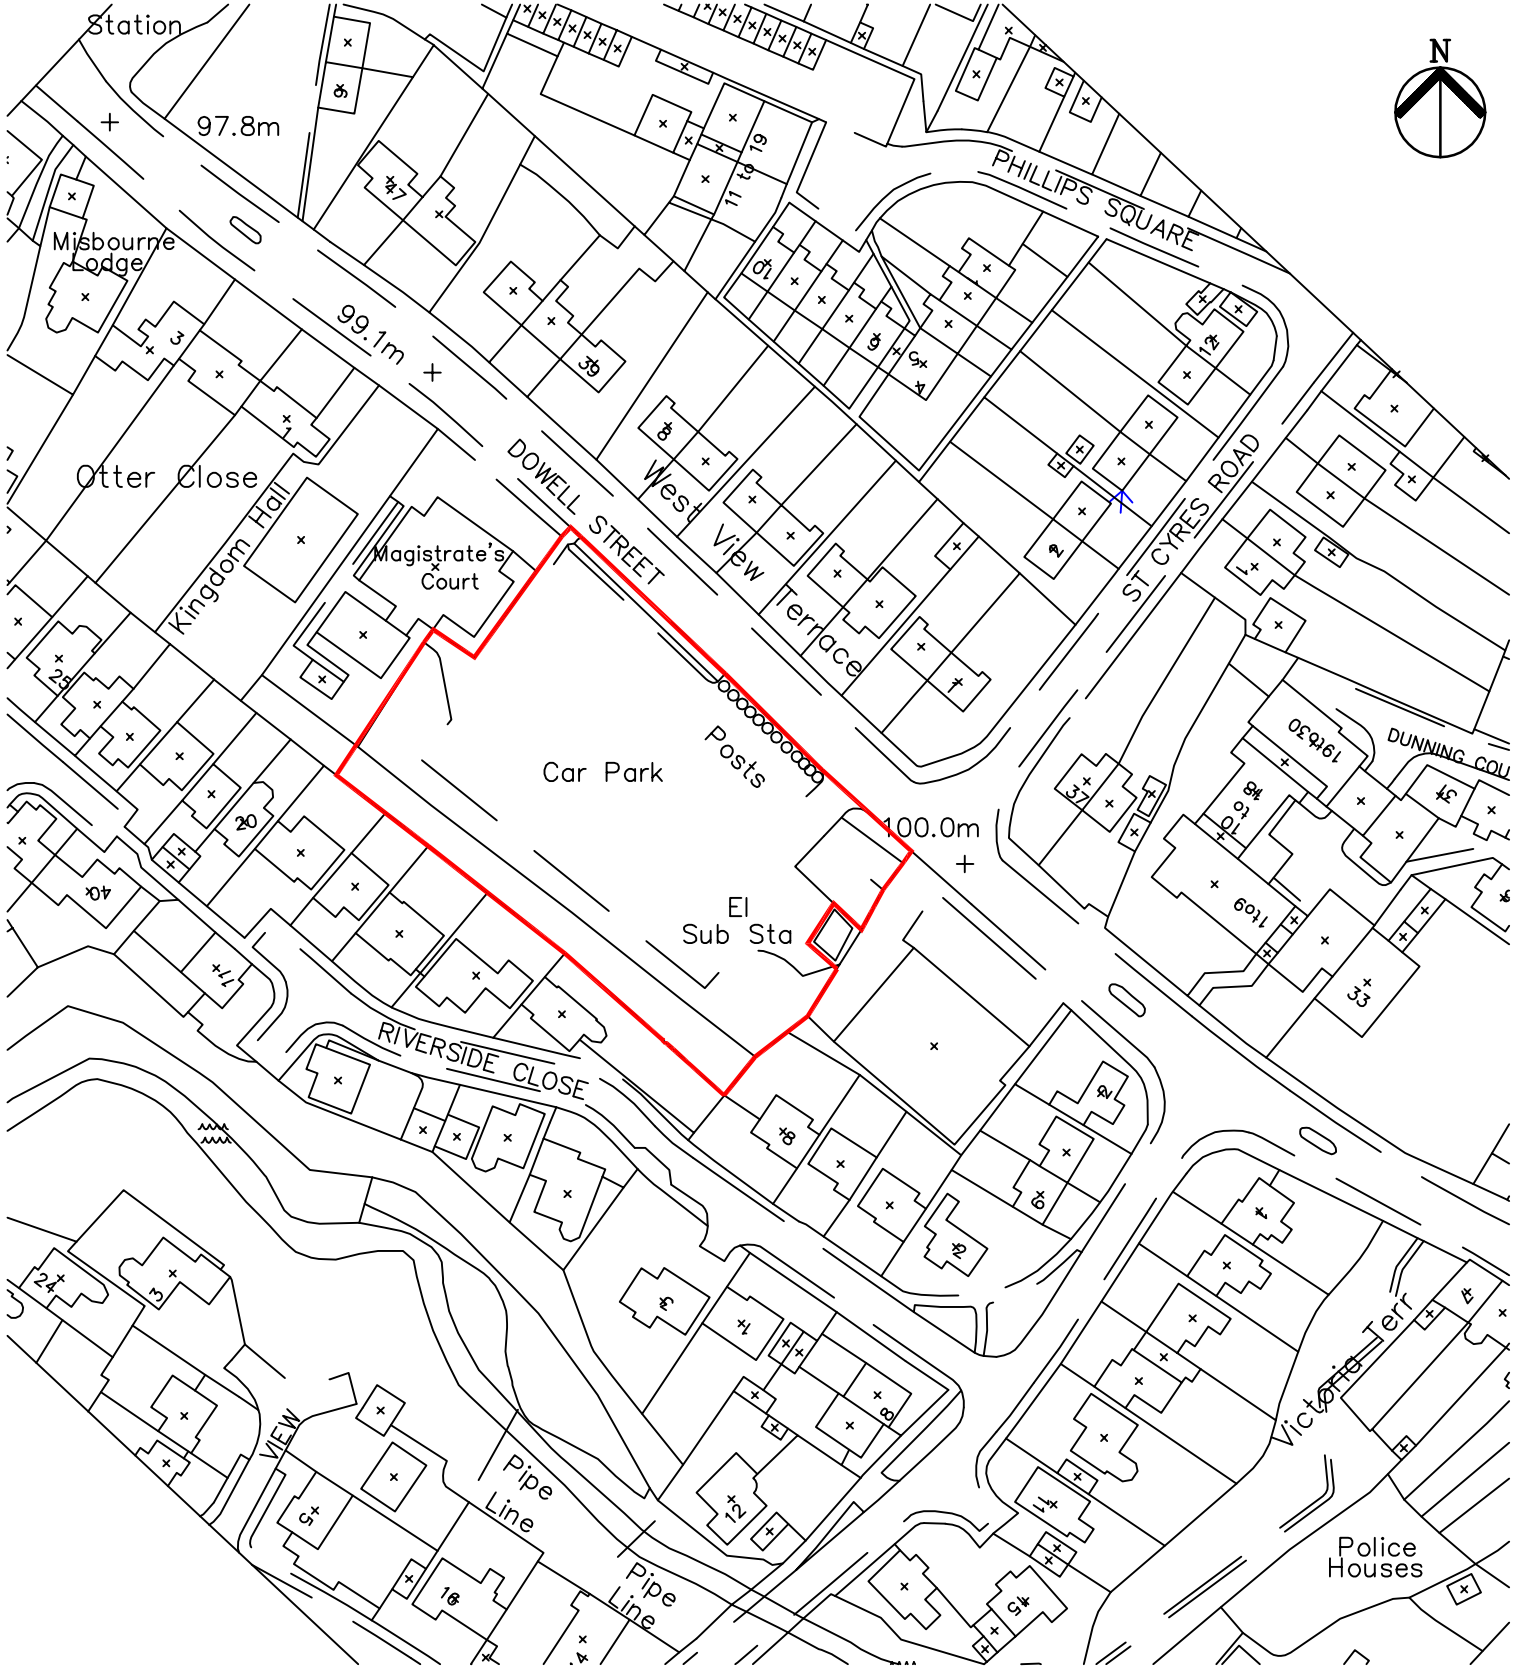

baileypartnership
CONSTRUCTION AND PROPERTY CONSULTANTS

THE HONITON COMMUNITY COMPLEX,
DOWELL STREET, HONITON
SITE LOCATION PLAN

21157/99B

SCALE 1:1250



WORKING IN PARTNERSHIP