



Section 2-2

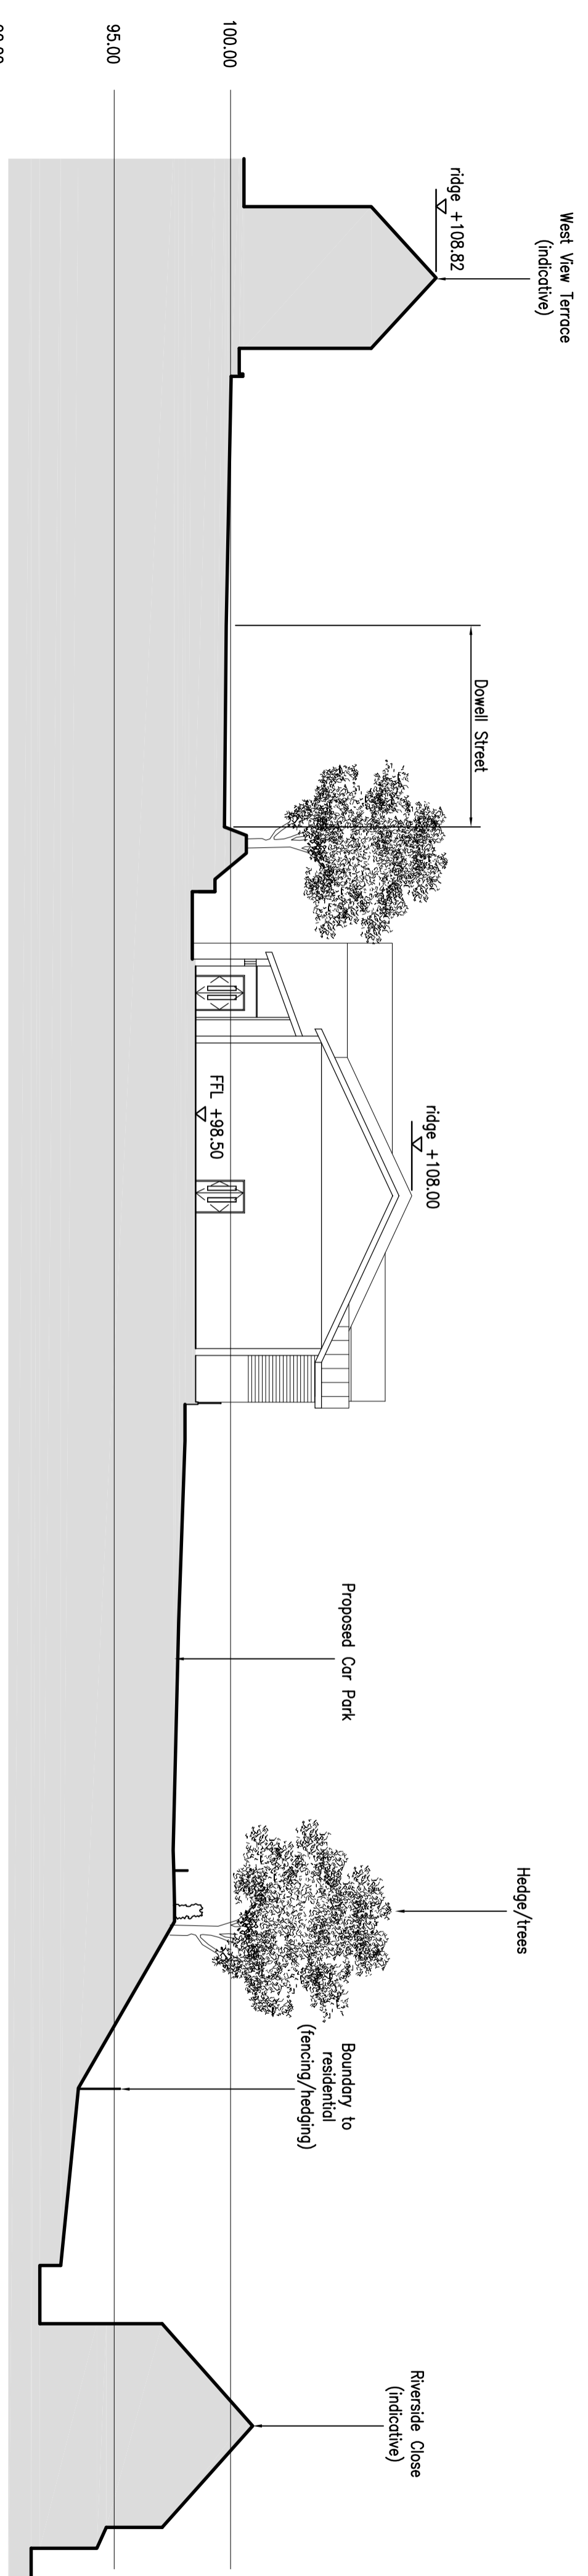

Section 1-1

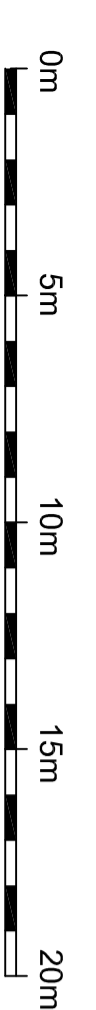

SCALE 1:200@A2
DATE: 01.12.11

THE HONITON COMMUNITY COMPLEX, DOWELL STREET, HONITON
PROPOSED SITE SECTIONS
21157/107



WORKING IN PARTNERSHIP



baileypartnership
CONSTRUCTION AND PROPERTY CONSULTANTS